


IAPB 10TH GENERAL ASSEMBLY ICC HALL 2 & 3A 27 - 30 OCTOBER 2016

Sponsor stands
Exhibitor stands
Arts & craft

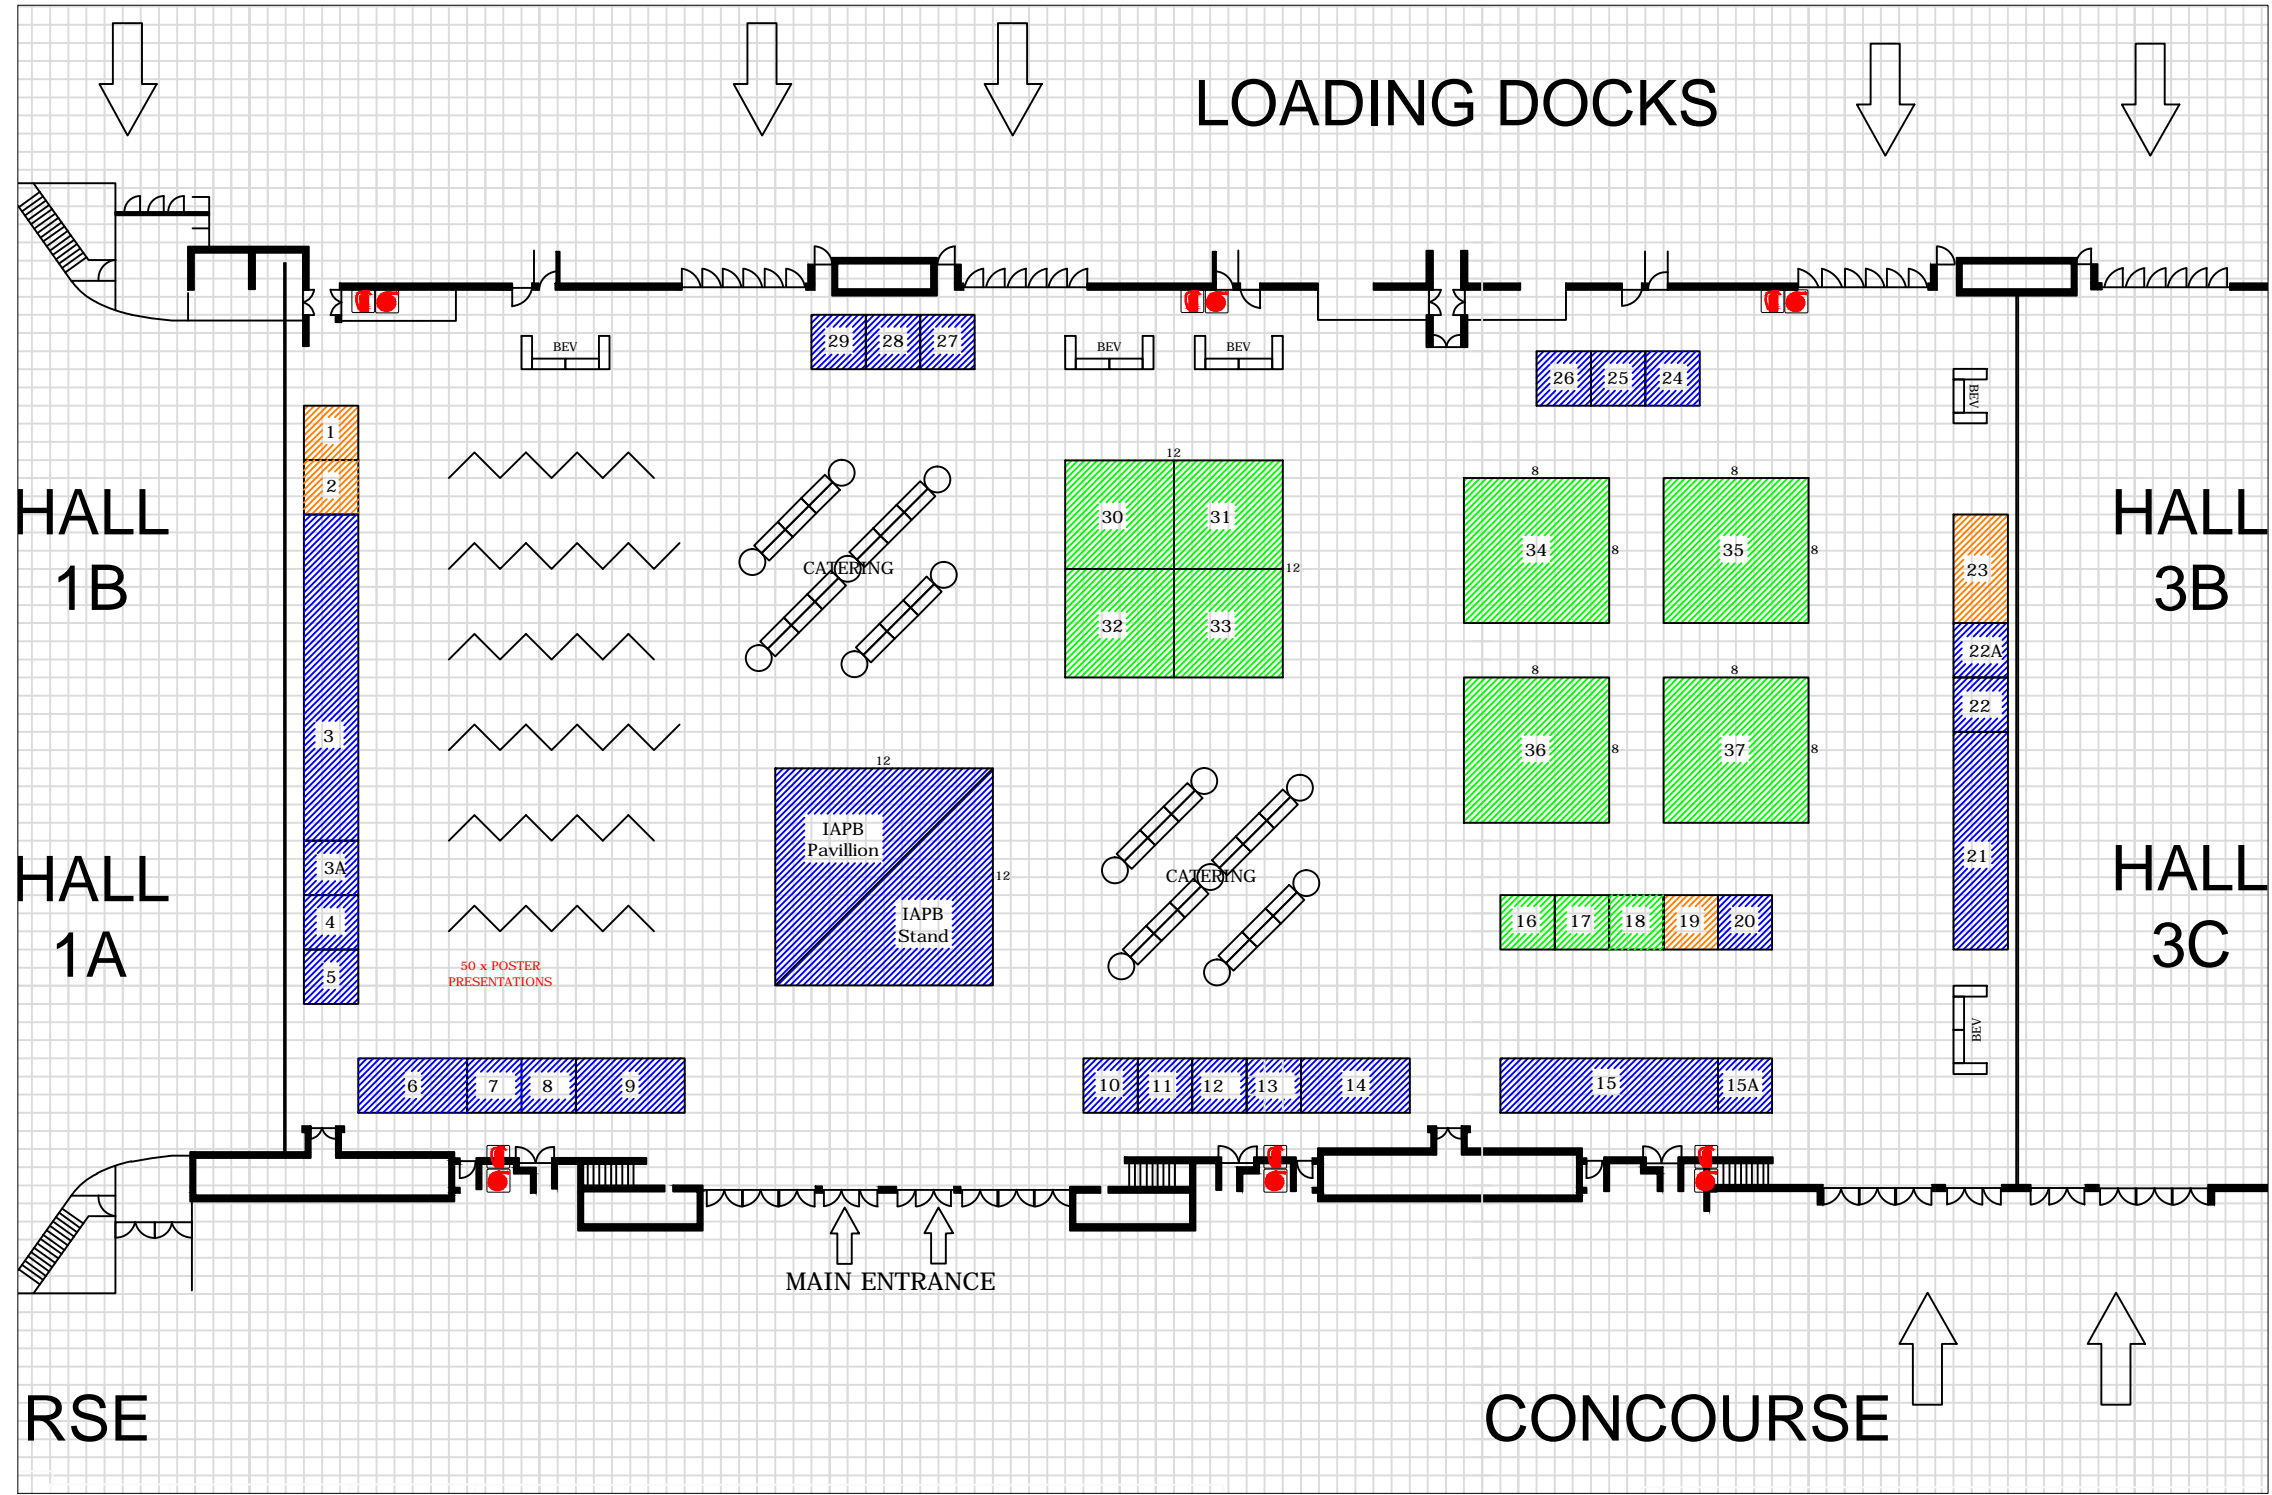

1. E'Yako Green
2. Switched on Trade
3. Genop Healthcare (Pty)
 - OCULUS Optikgerate GmbH
 - TAKAGI SEIKO CO
 - Abbott
 - Nidek
 - Canon Europa N.V.
 - Optovue
- 3A. OneSight
4. Alcon Laboratories SA (Pty)
5. DEEPAK Care
6. AuroLab
7. Medequip
8. Haag Strait
9. Keeler Ltd & Volk Optical Inc
10. Optomed Oy
11. International Centre for Eye Health
12. Peek Vision
13. RANZCO
14. Carl Zeiss Meditec AG
15. Eurotech Optical
- 15A. Pellucid Networks
16. International Council of Ophthalmology
17. Helen Keller International
18. Vision Impact Institute
19. African Art Center
20. Elektron Technology
21. Appasamy Associates
22. Micromed International
- 22A. Topcon Europe Medical BV
23. KZN Blind & Deaf Society
24. Humanware Europe
25. Forus Health
26. Devine Meditech
27. Khosla Surgical Industries
28. FREY S.J
29. Al Basar International Foundation
30. Standard Chartered Bank/ Seeing is Believing
31. Bayer
32. L'Occitane Foundation
33. Lions Clubs International Foundation
34. Brien Holden Vision Institute
35. Mectizan Donation Program
36. Orbis International
37. CBM

SHOW / STAND : 10th GENERAL ASSEMBLY
 SHOW DATES : 27 - 30 OCTOBER 2016 VENUE : ICC HALL 2 & 3A
 DRAWING TITLE : FLOOR PLAN



DRAWING DATE / REV : 10 AUGUST 2016
 DRAWING SCALE : NTS
 DESIGNER : SIPHIWE NDLOVU